
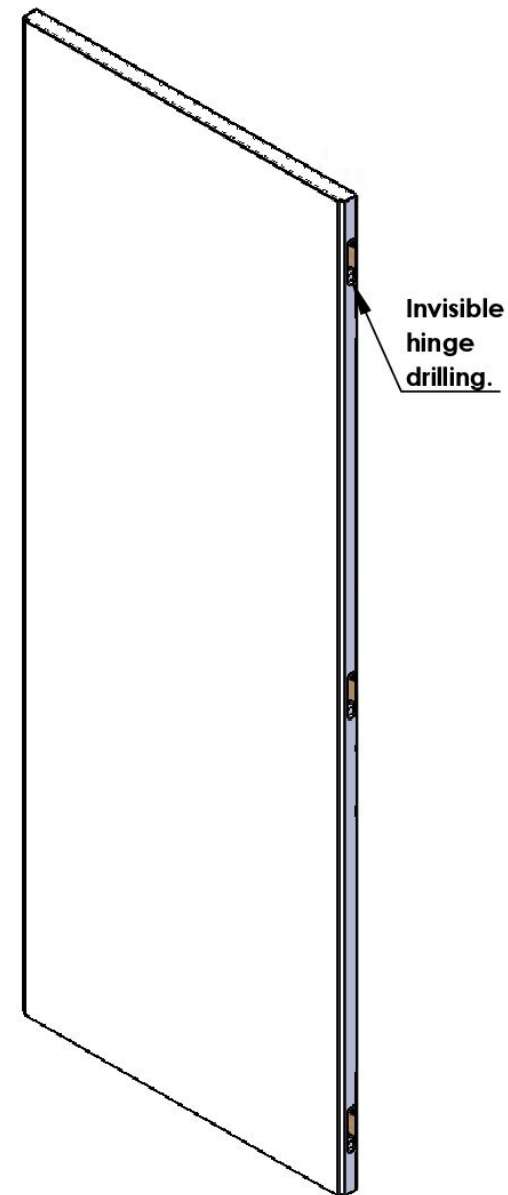
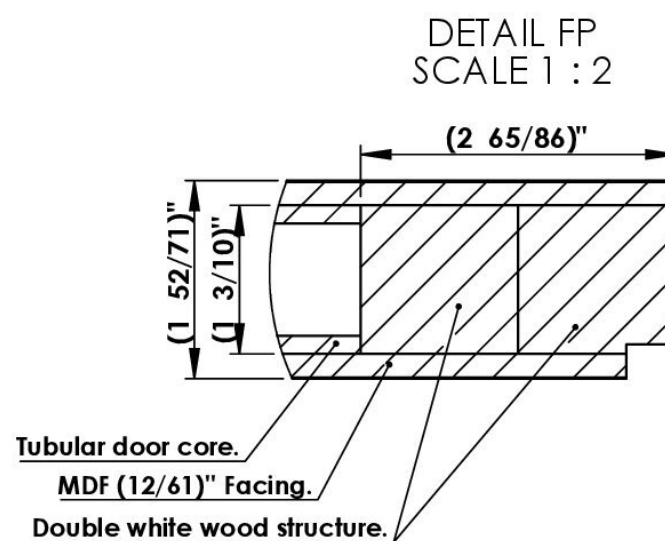


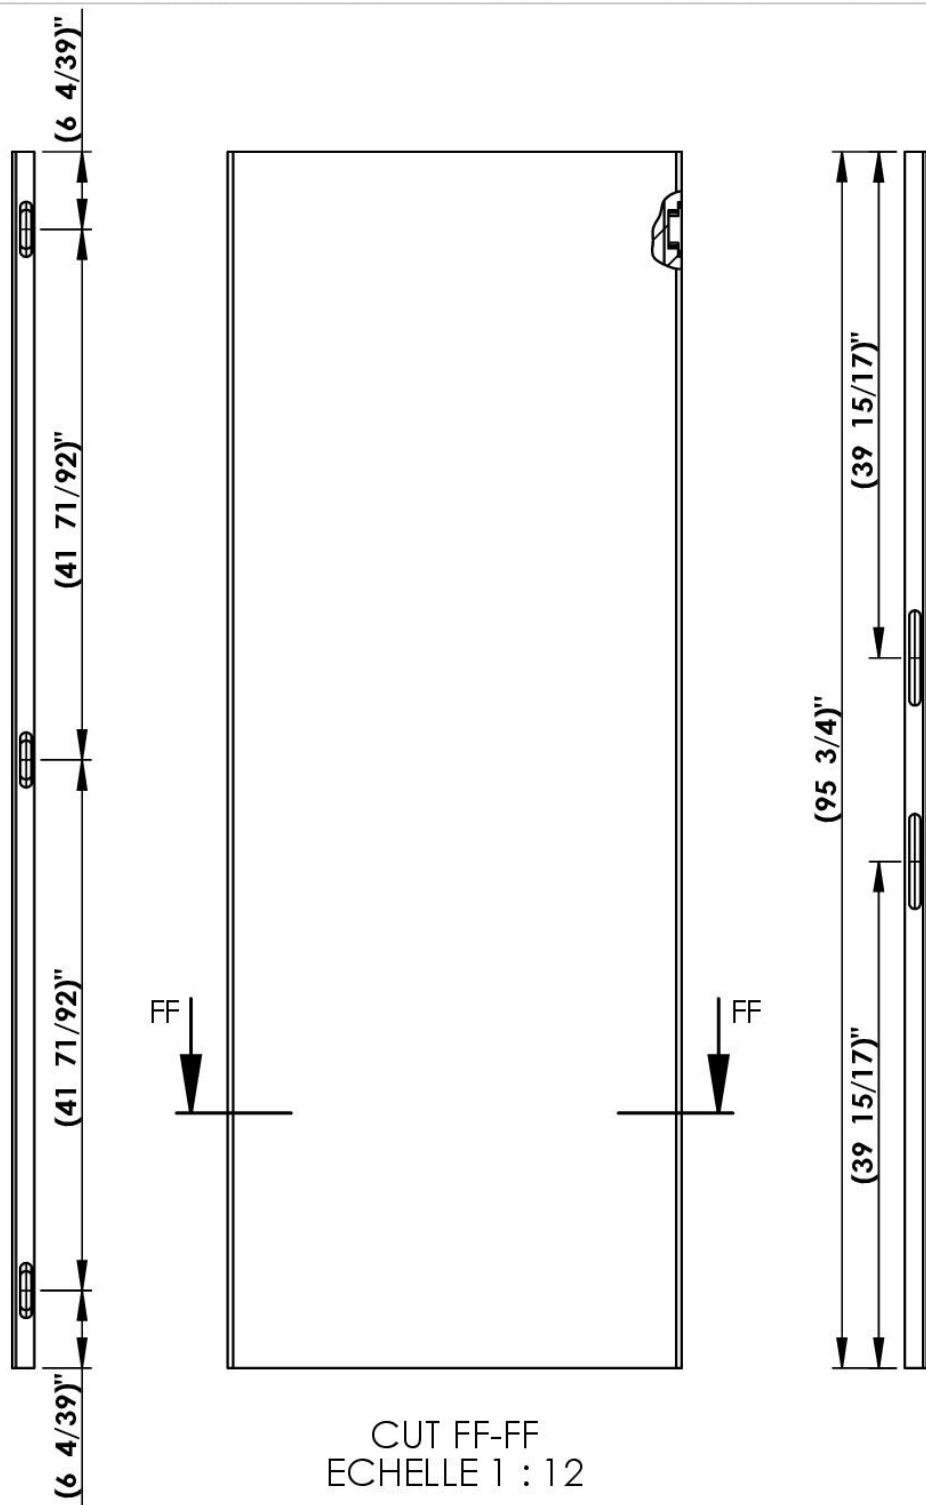

PRIMED	
REF	PANEL WIDTH
160-1	(35 3/4)"
160-2	(31 47/64)"
160-3	(29 49/64)"

Without SLOPE.
Without Edge banding.

Invisible hinge drilling.
Lock drilling.
Singel panel without frame.